




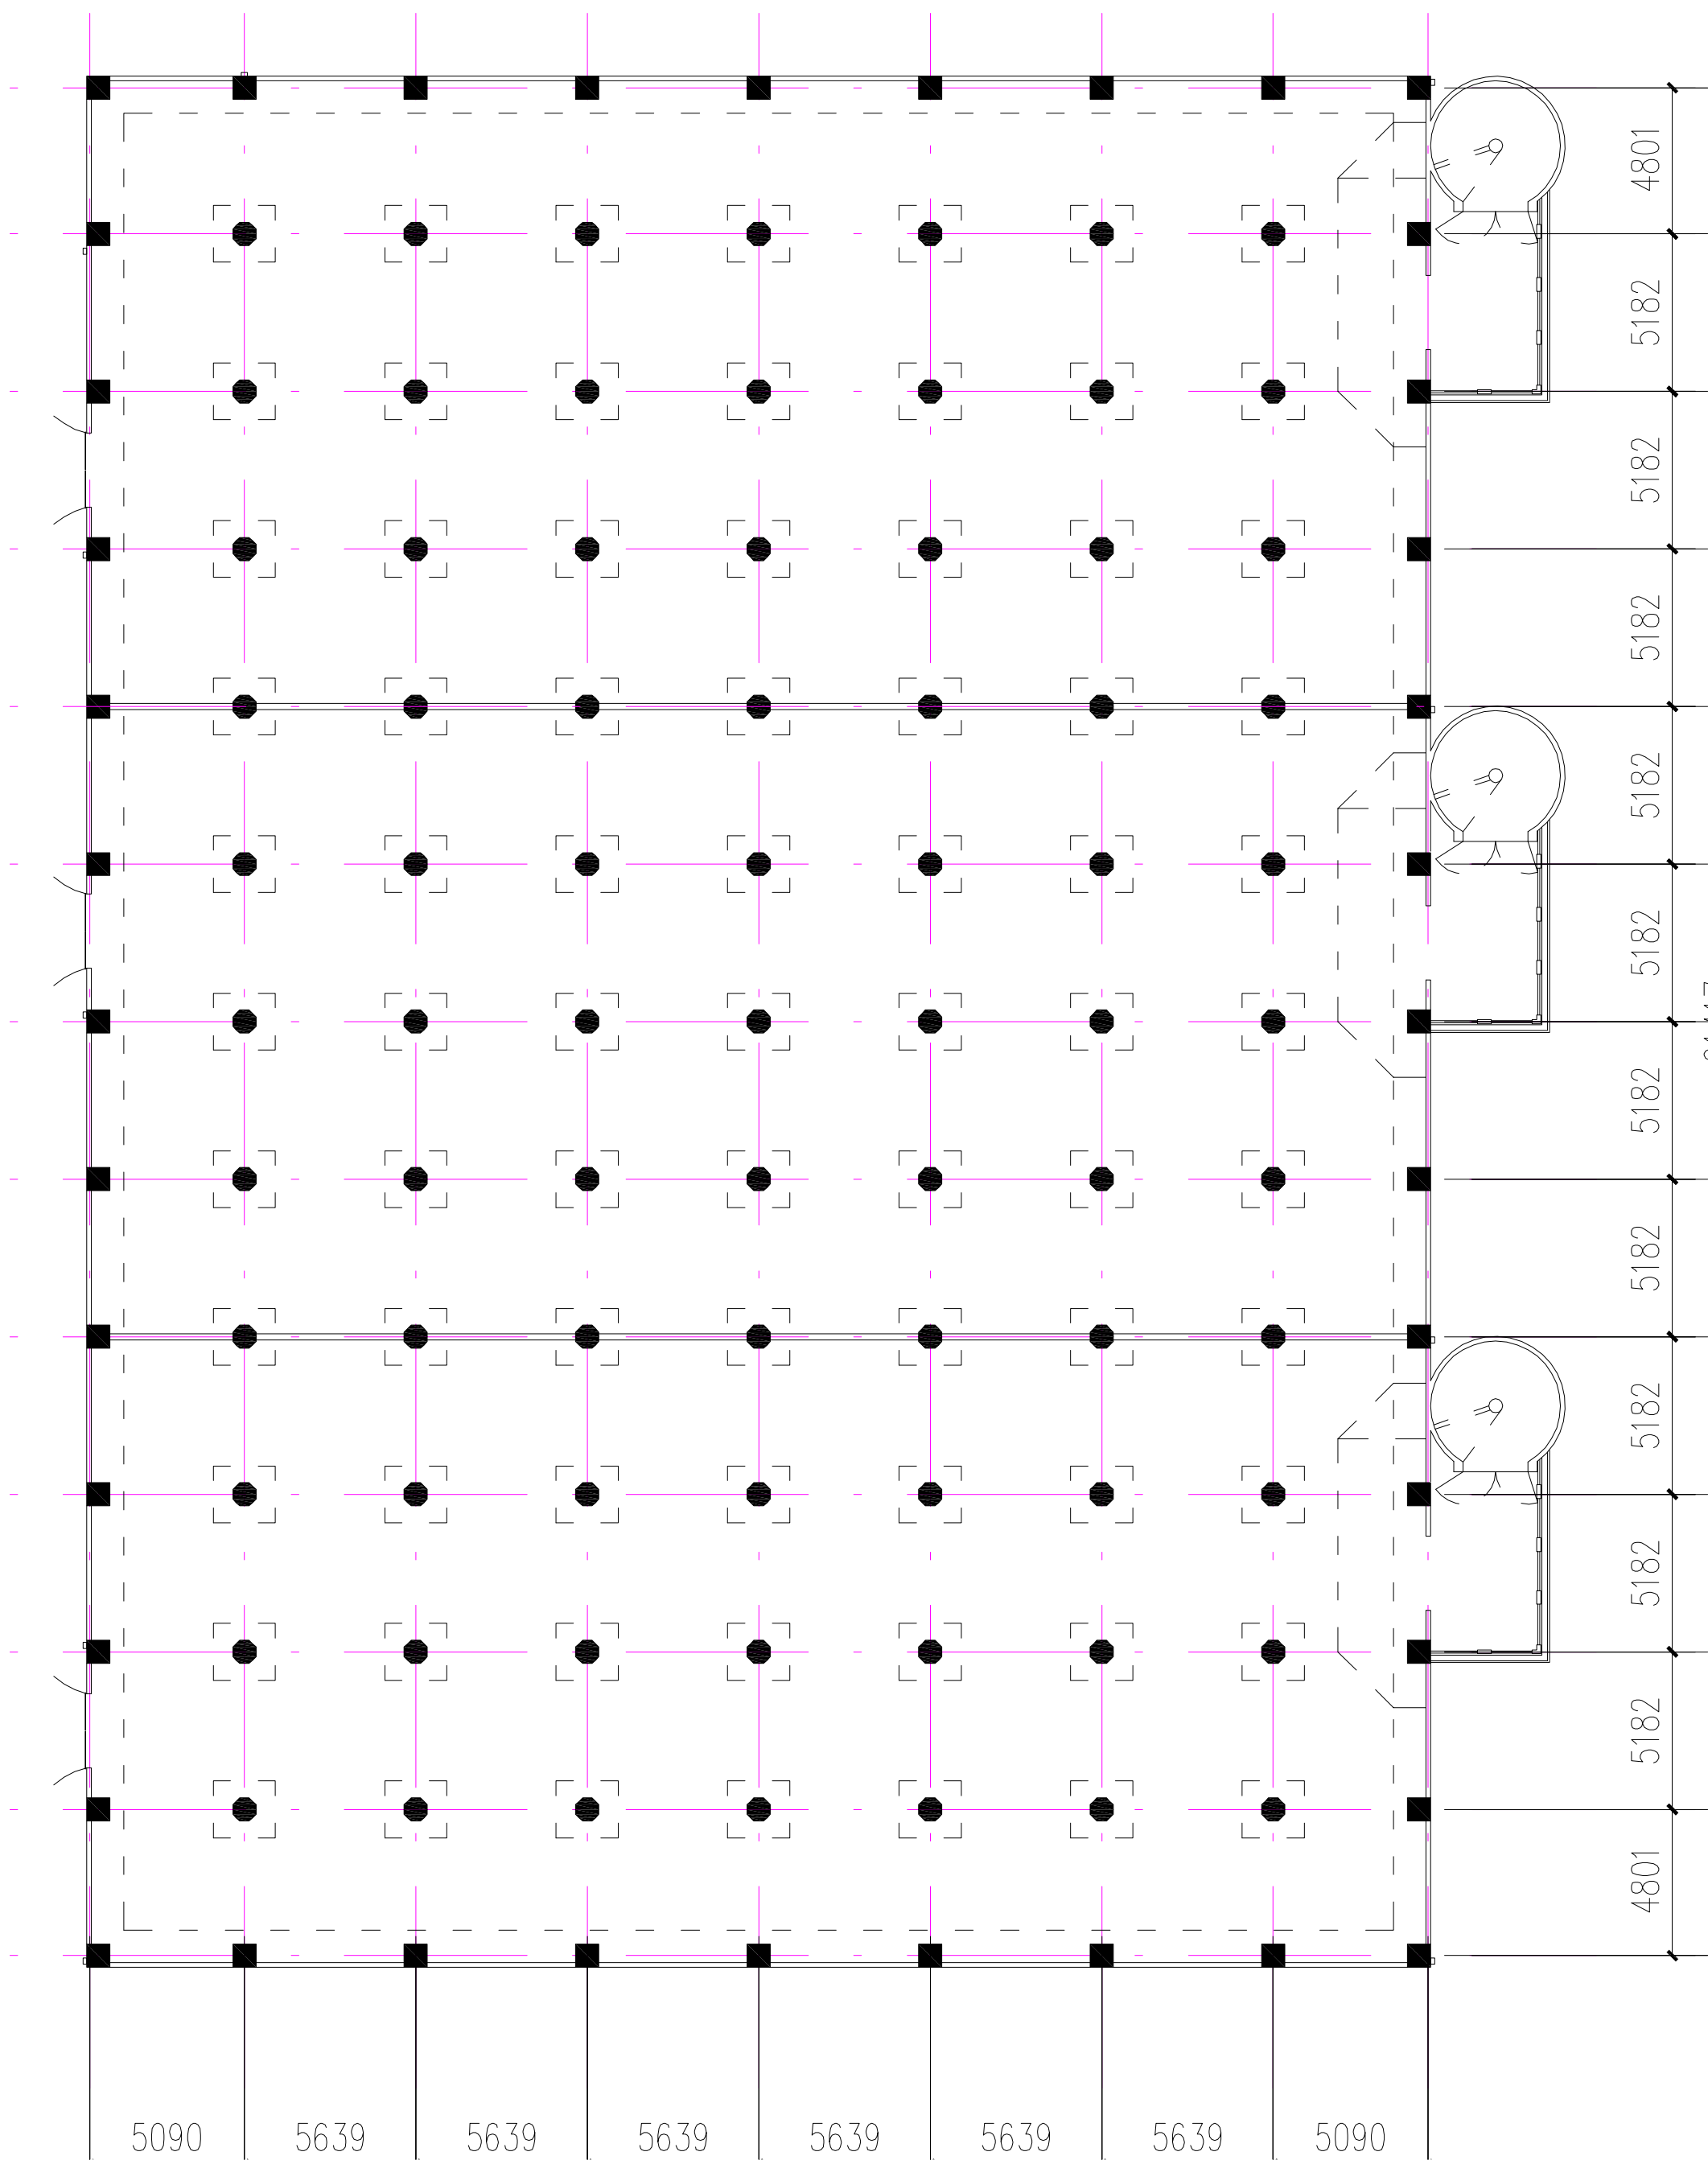


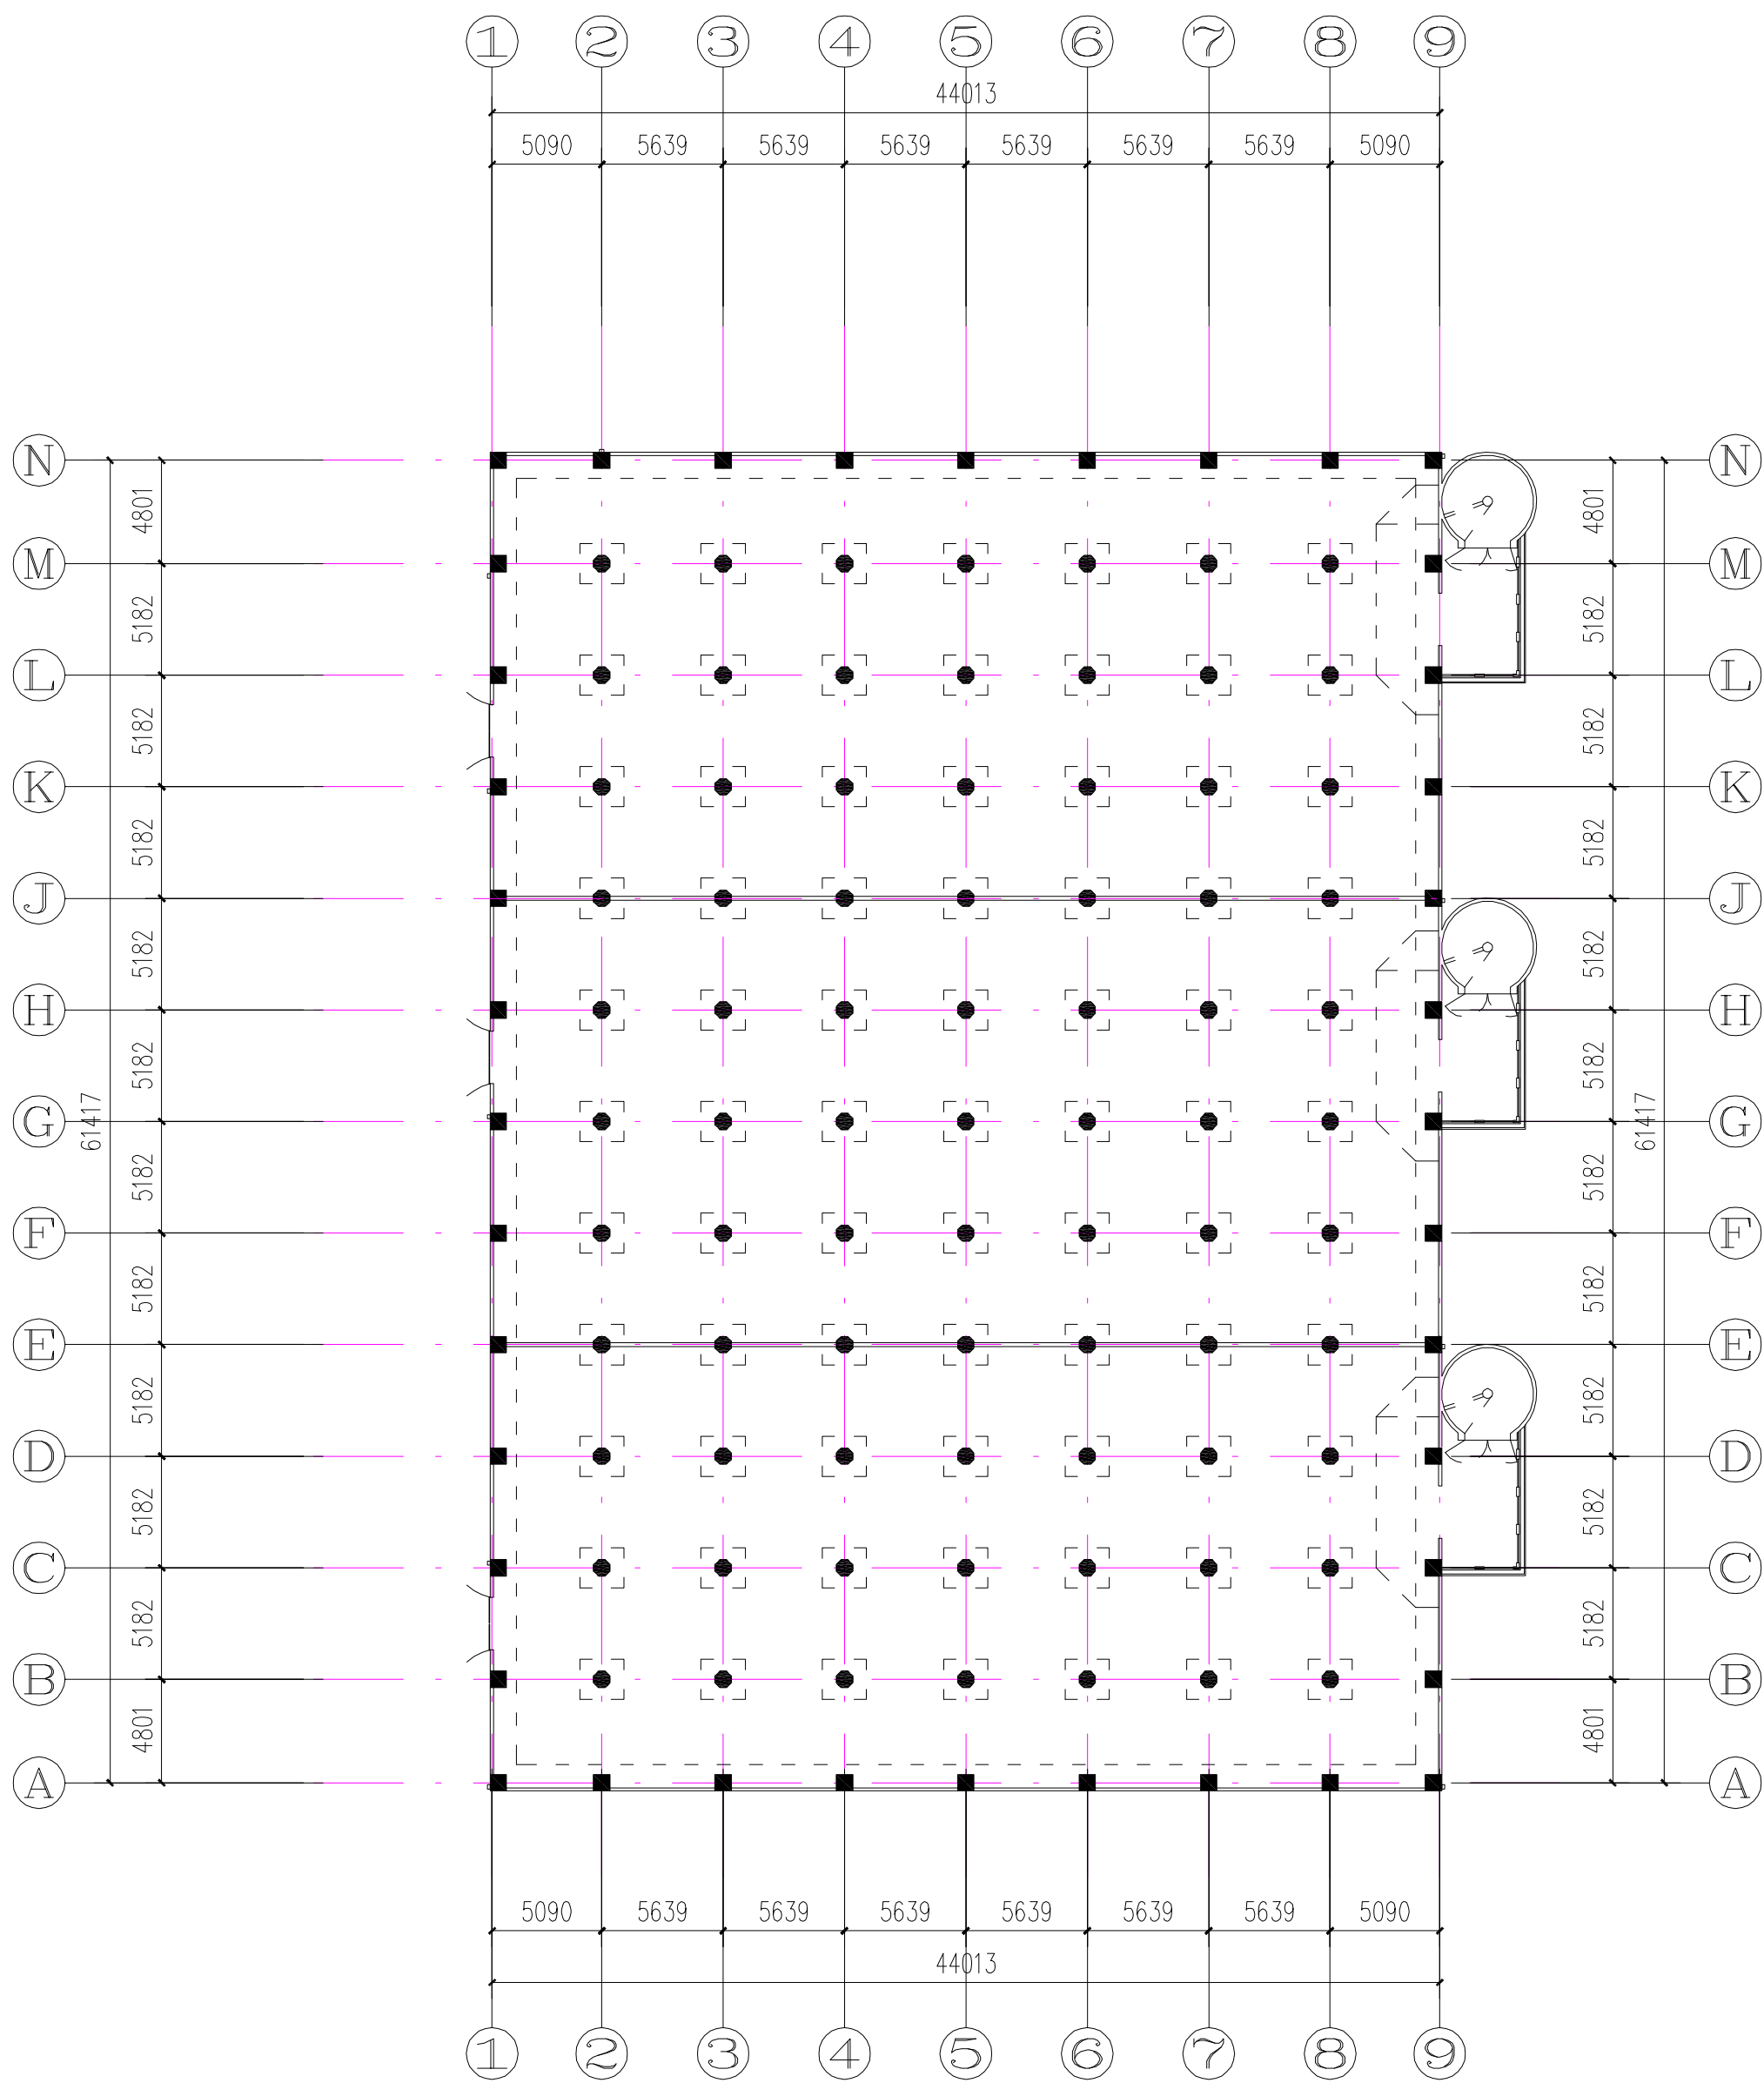


884仓库现状二层平面图 1:400

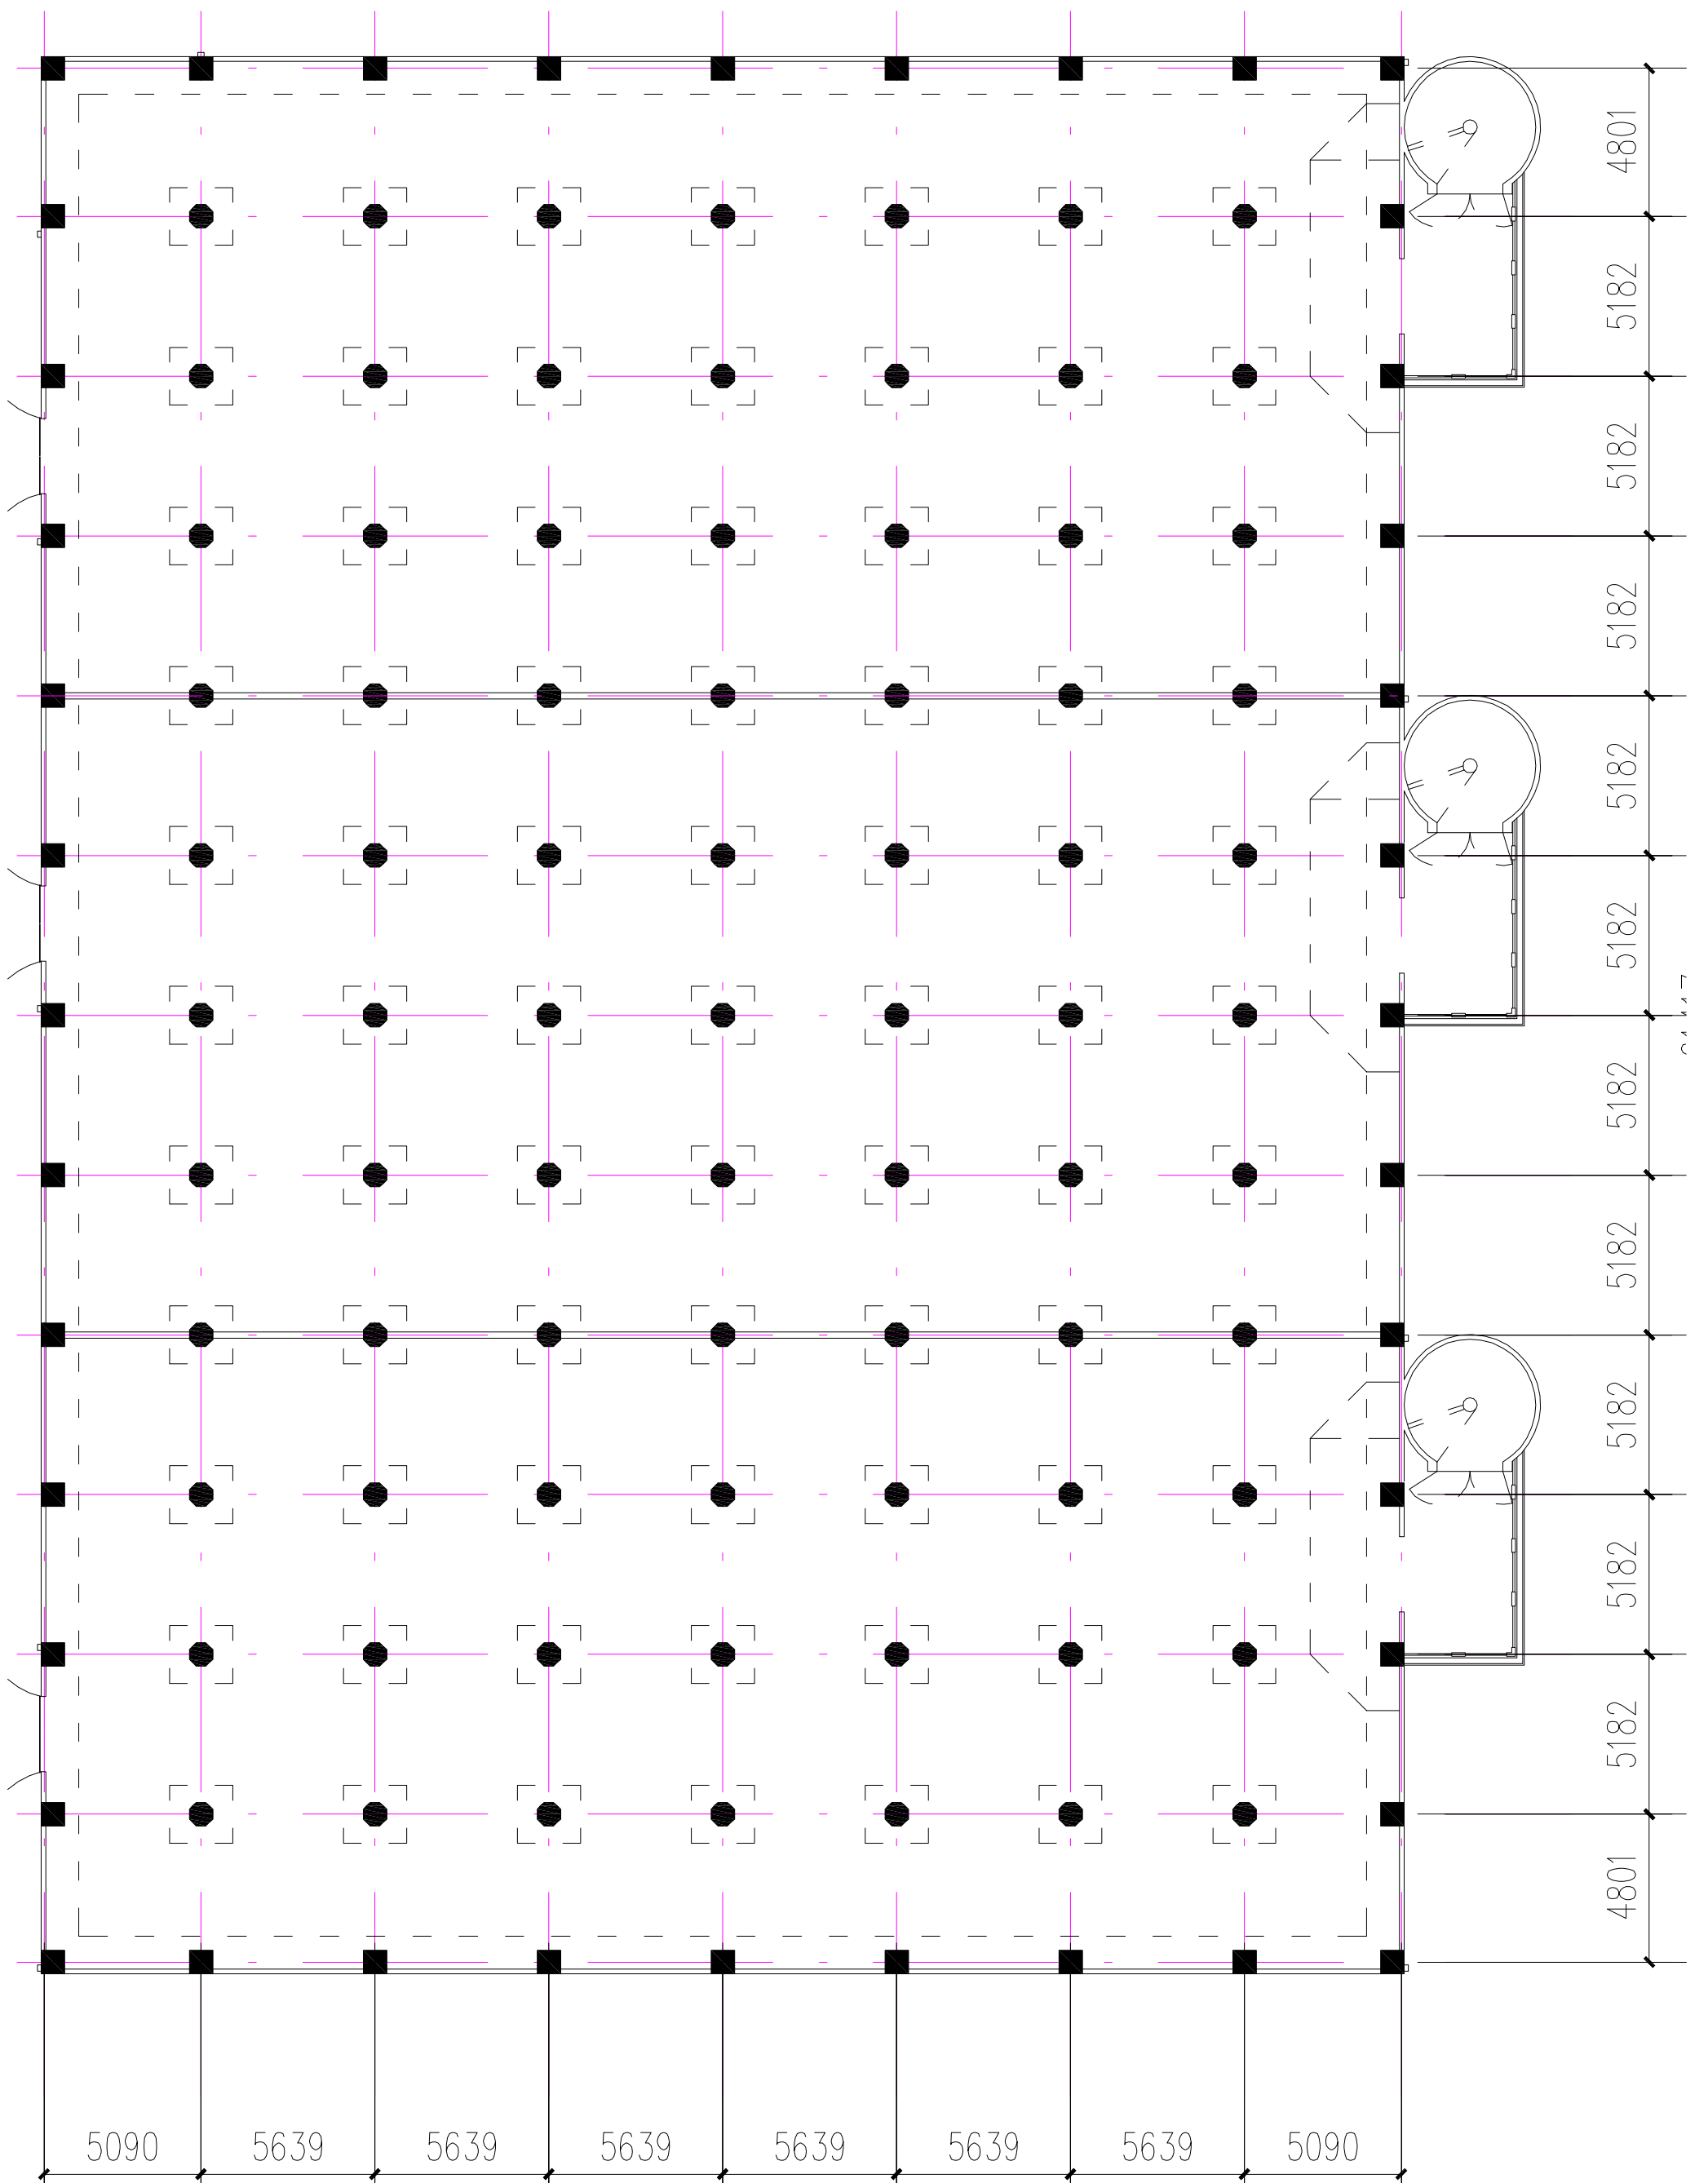




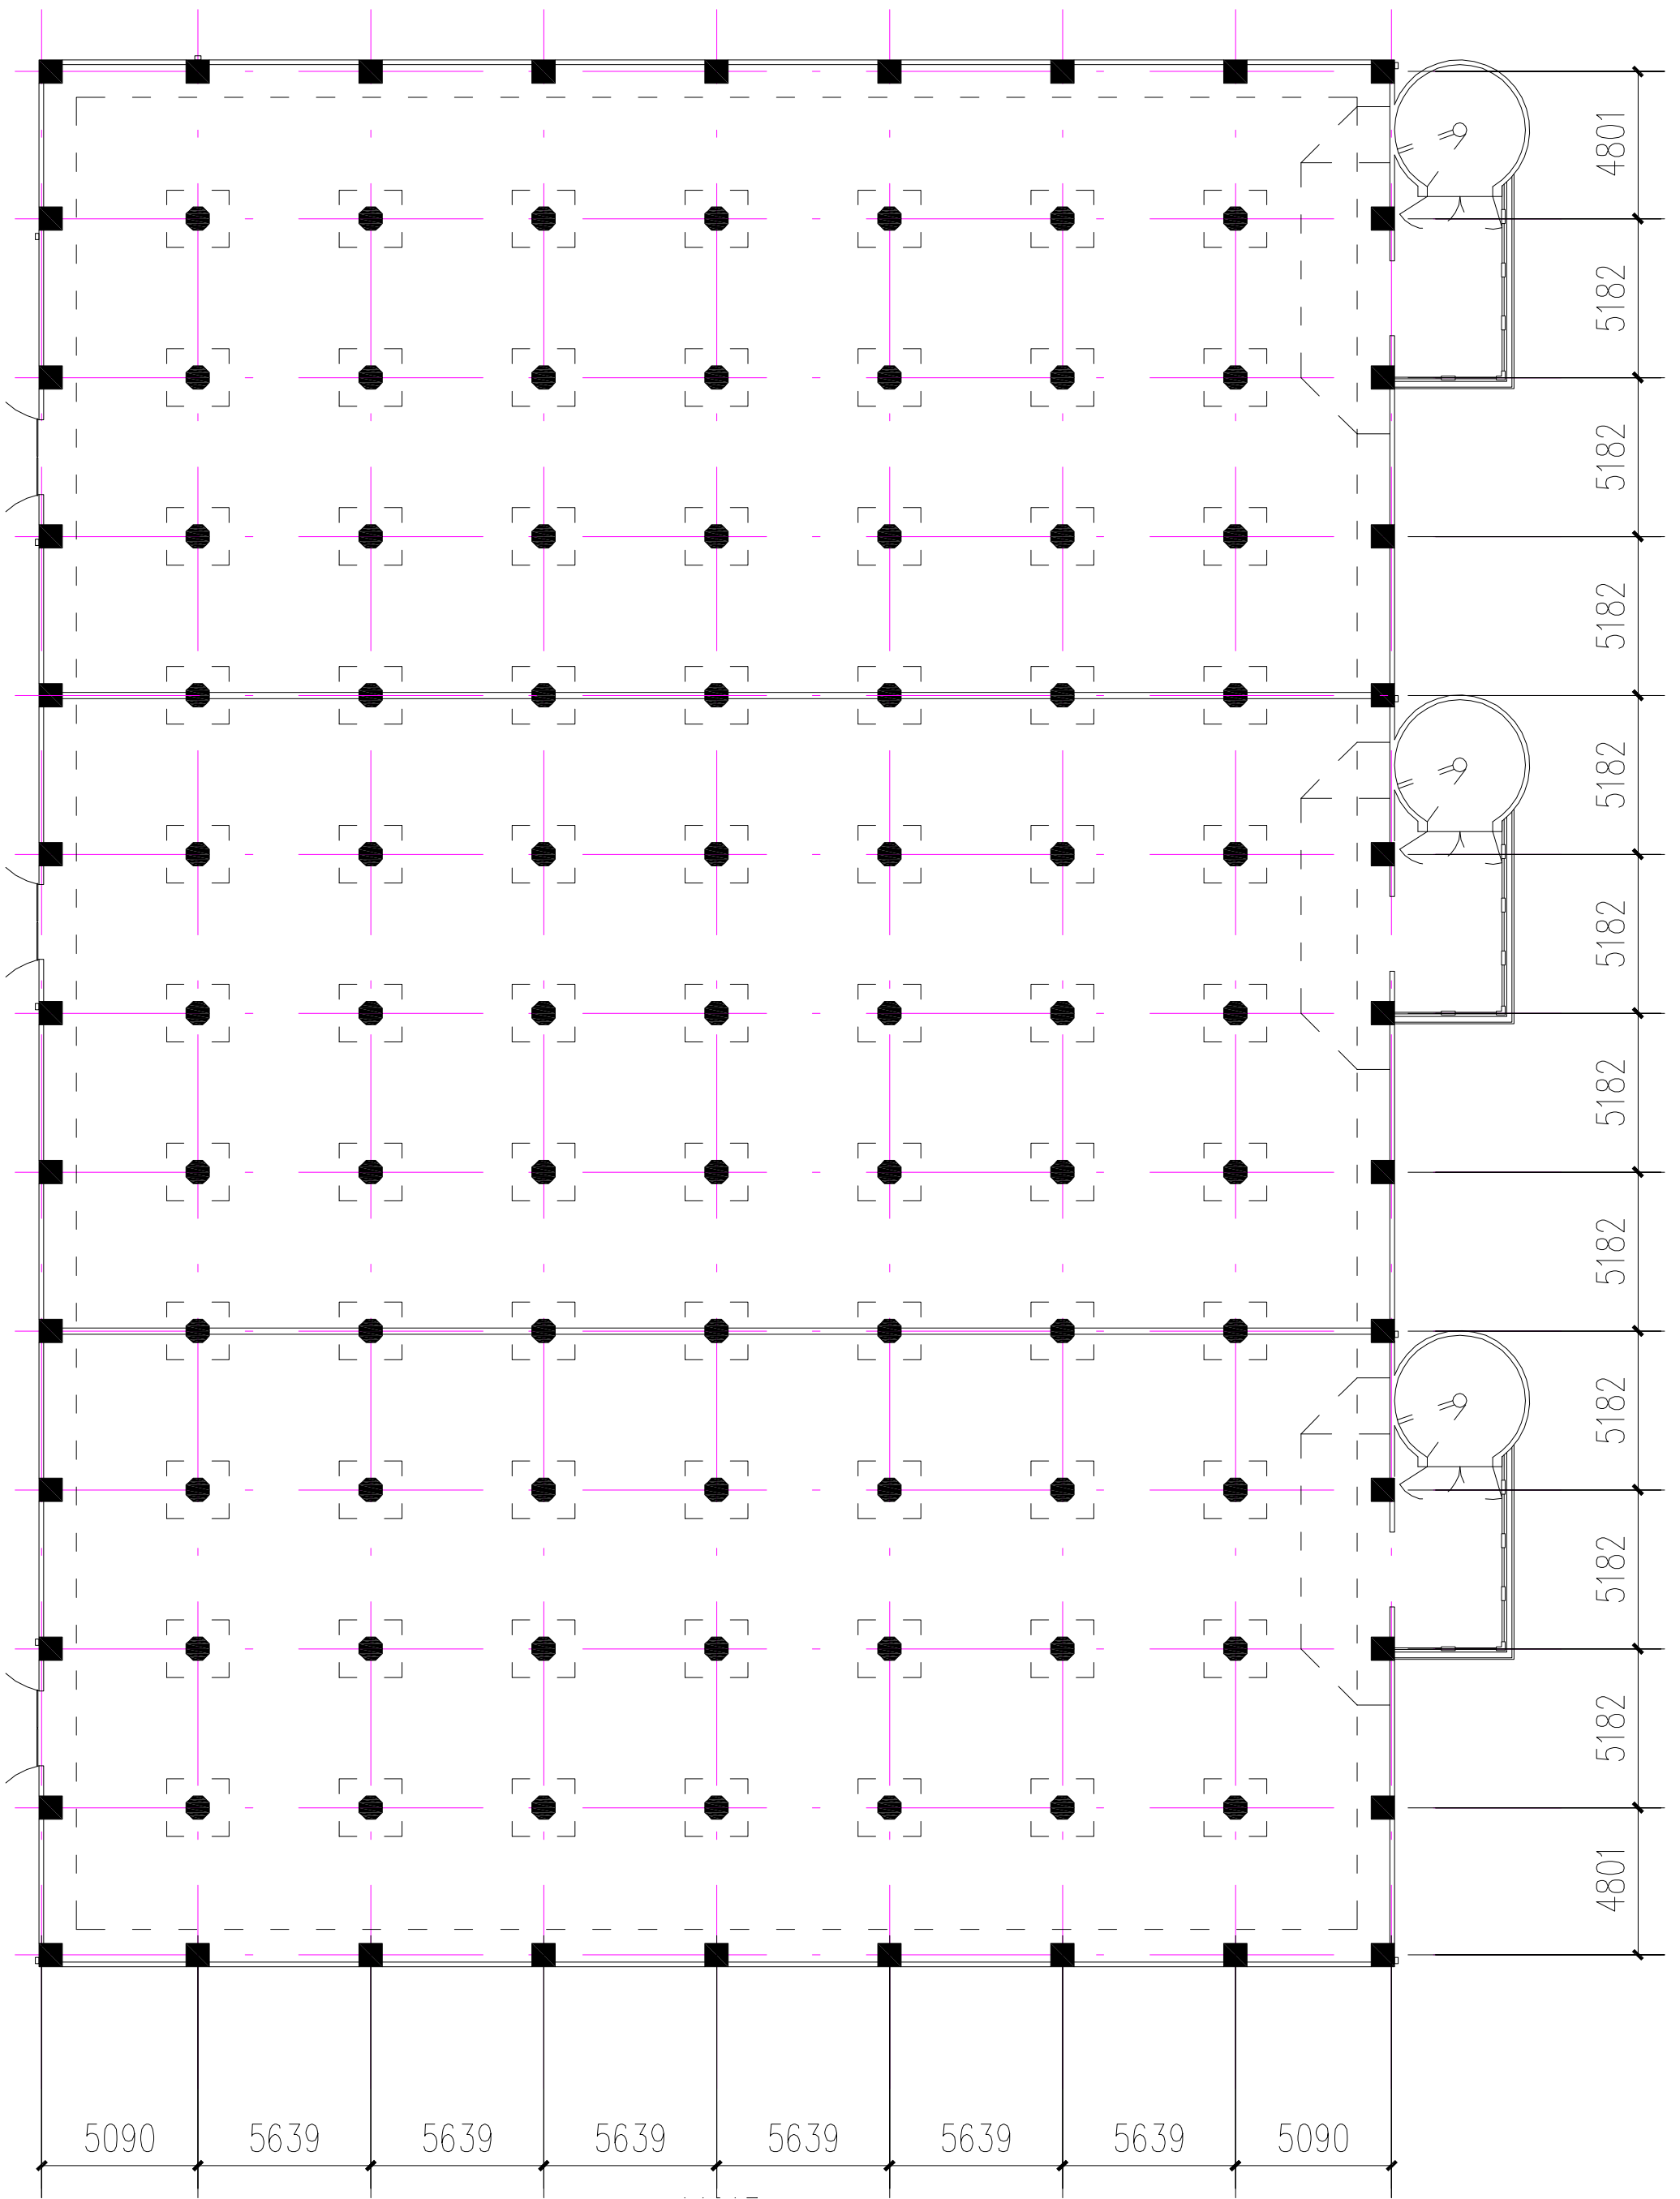


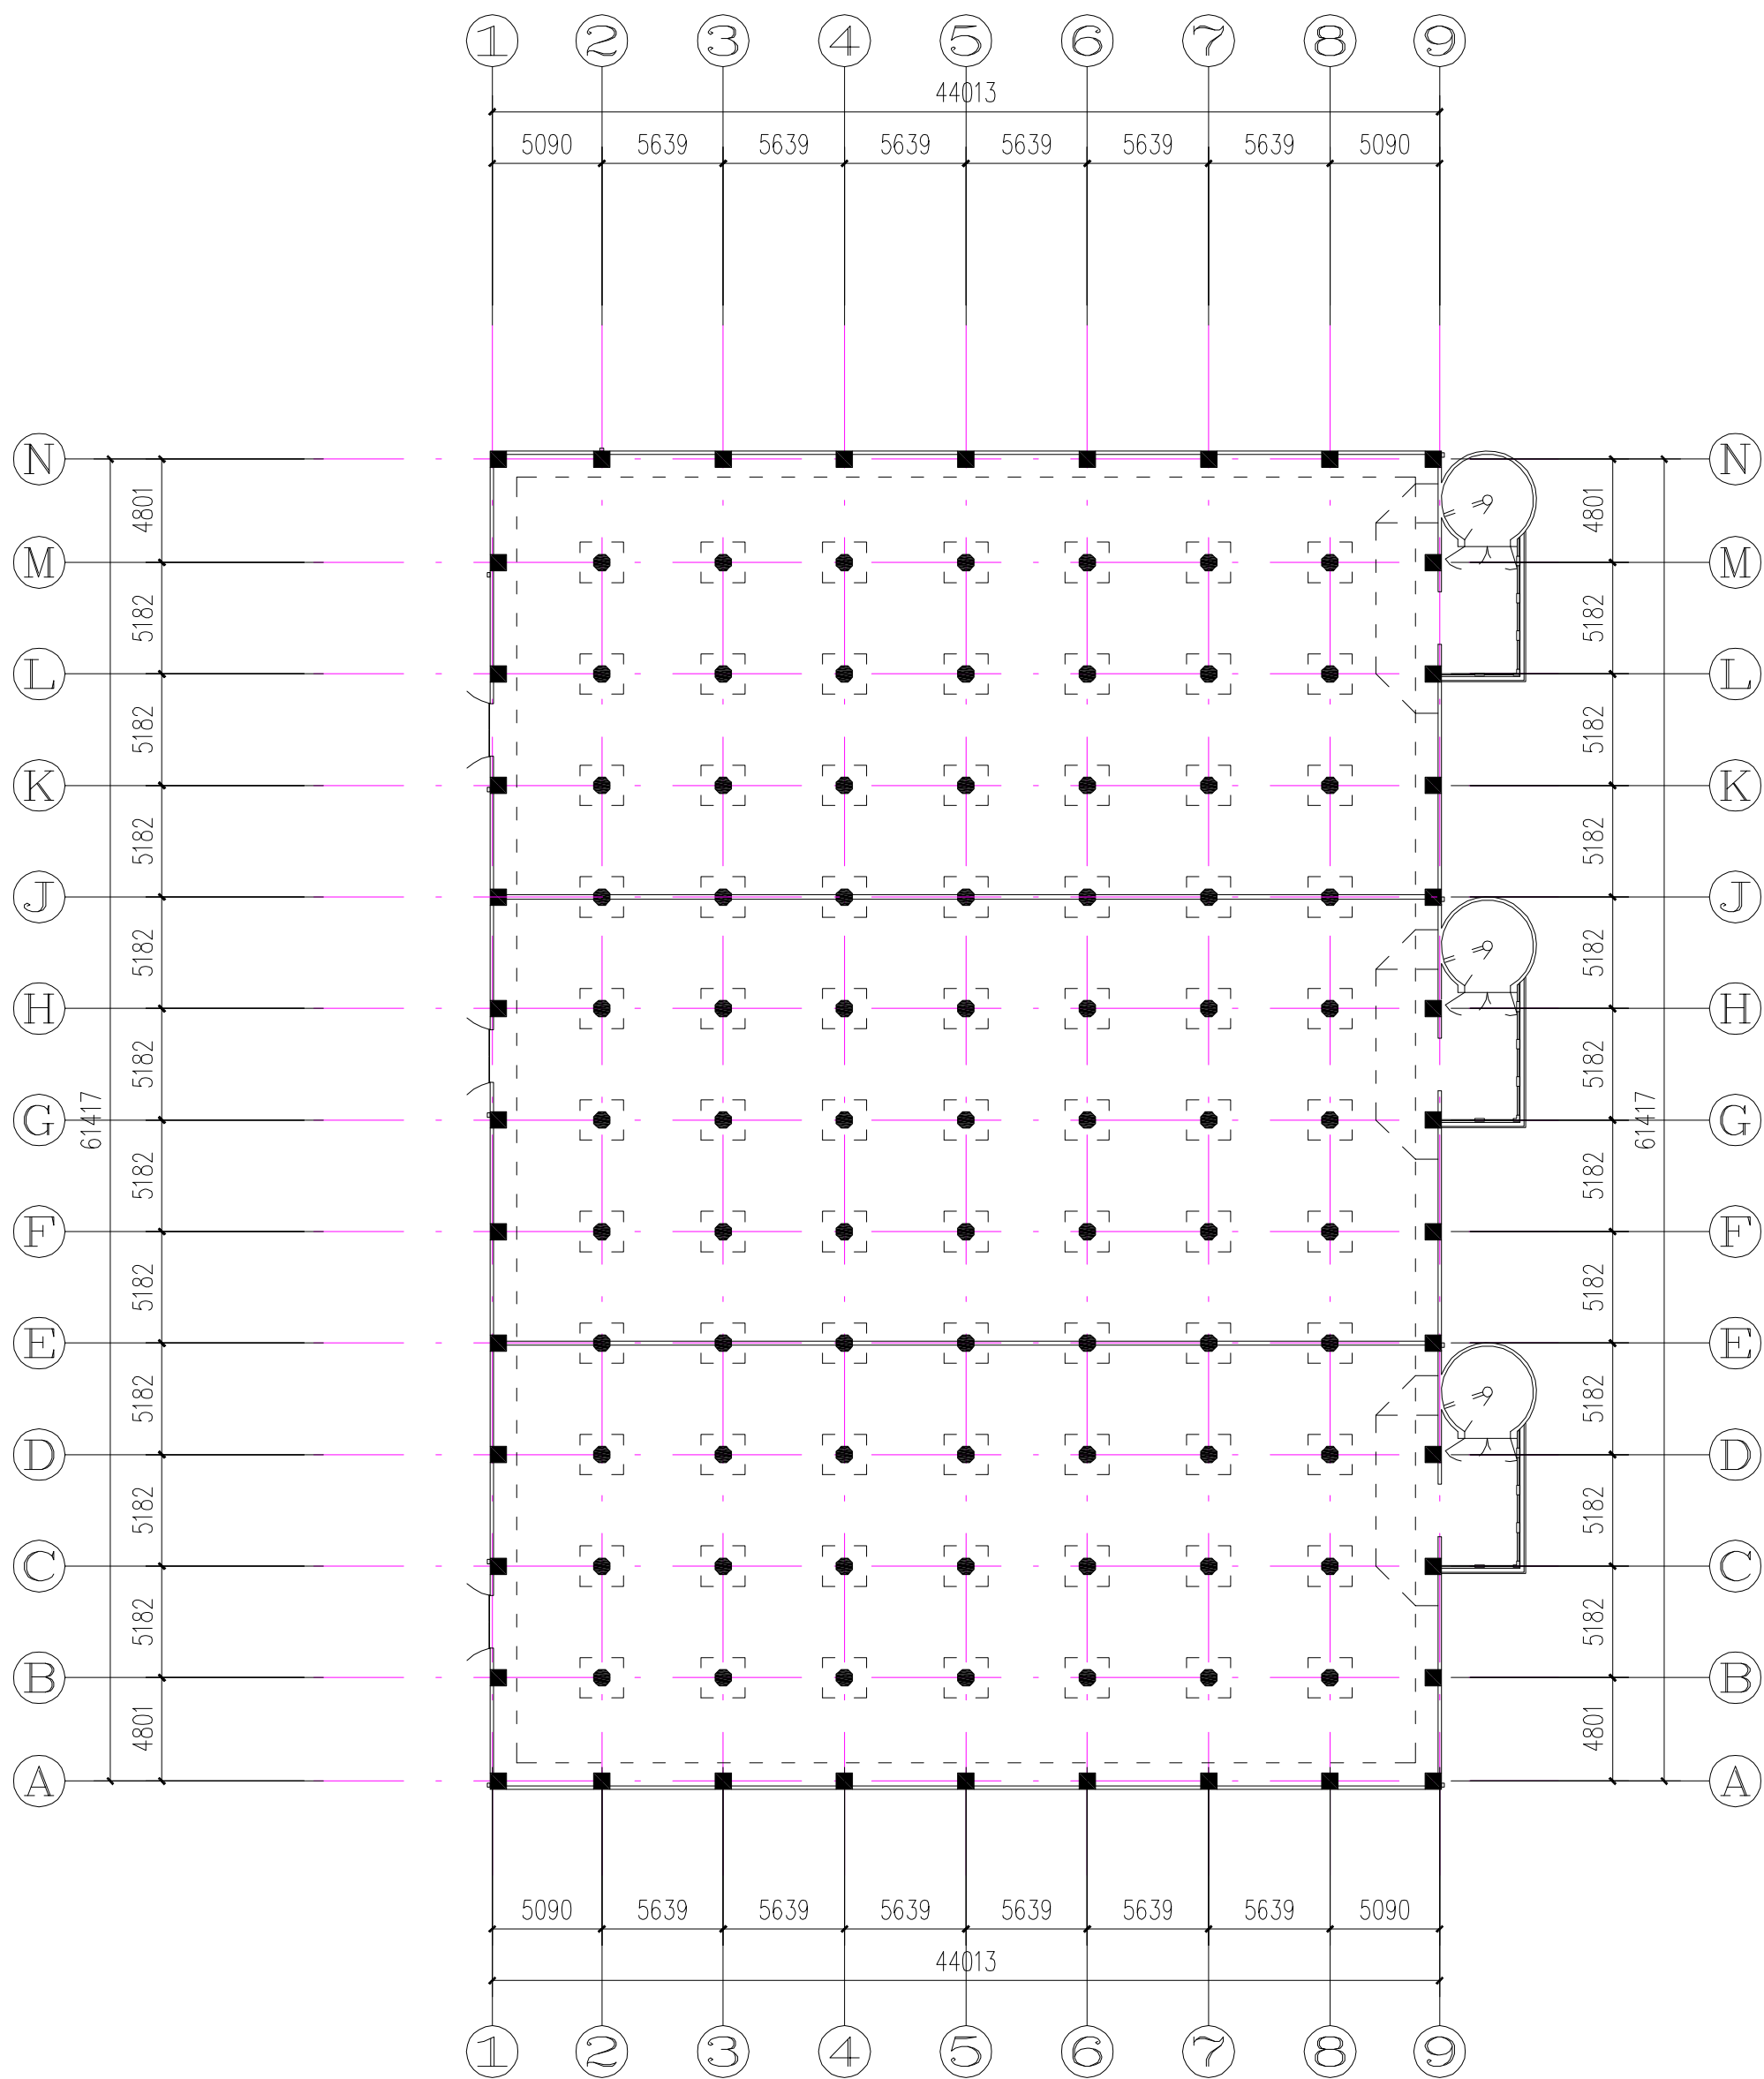


884仓库现状四层平面图 1:400




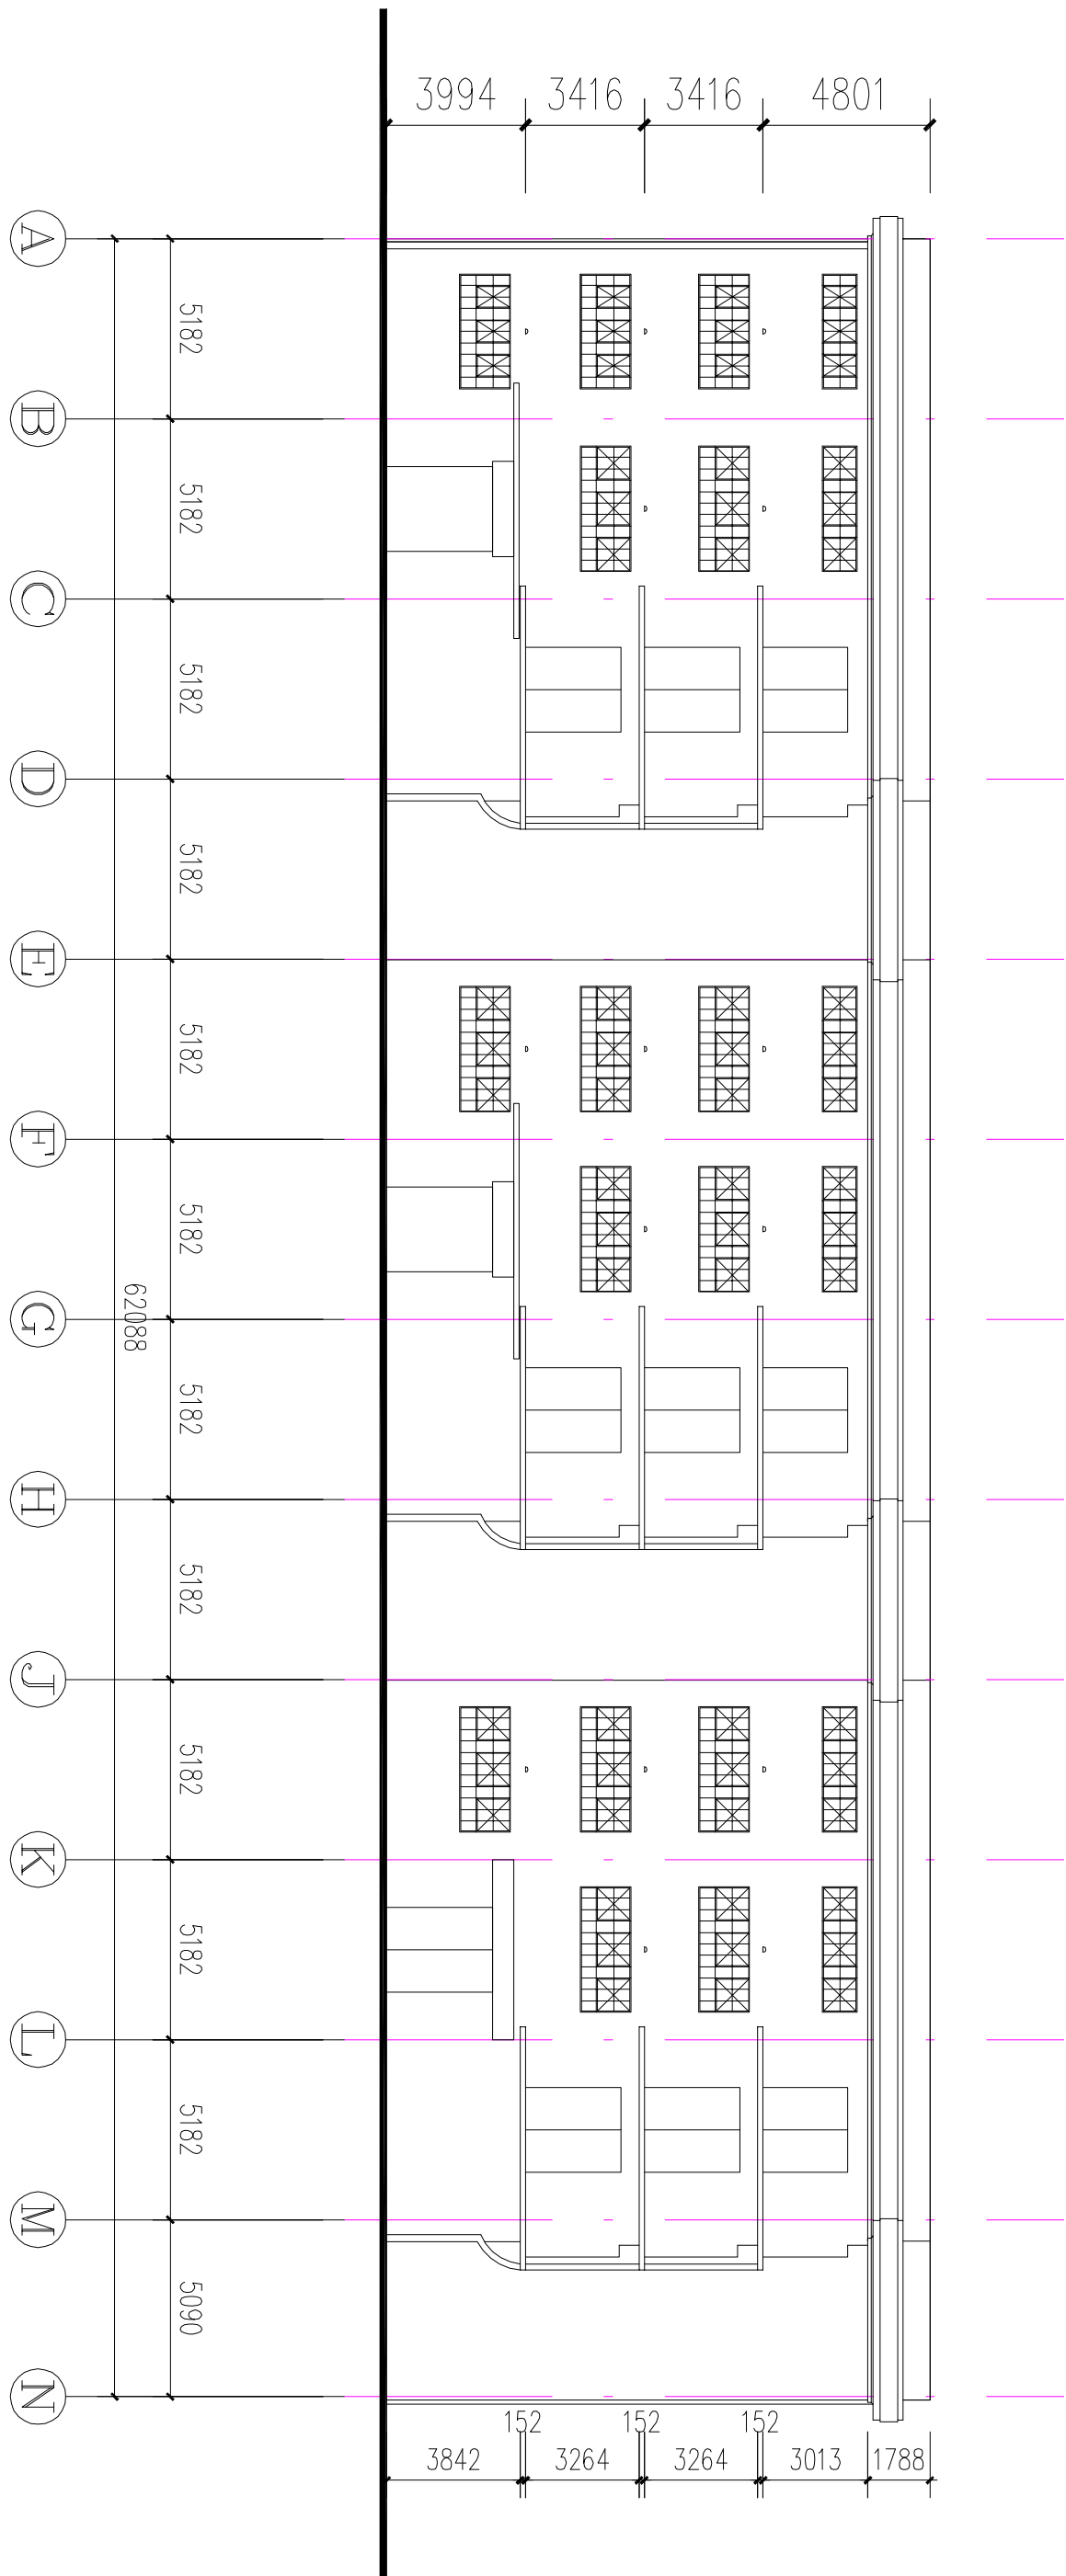

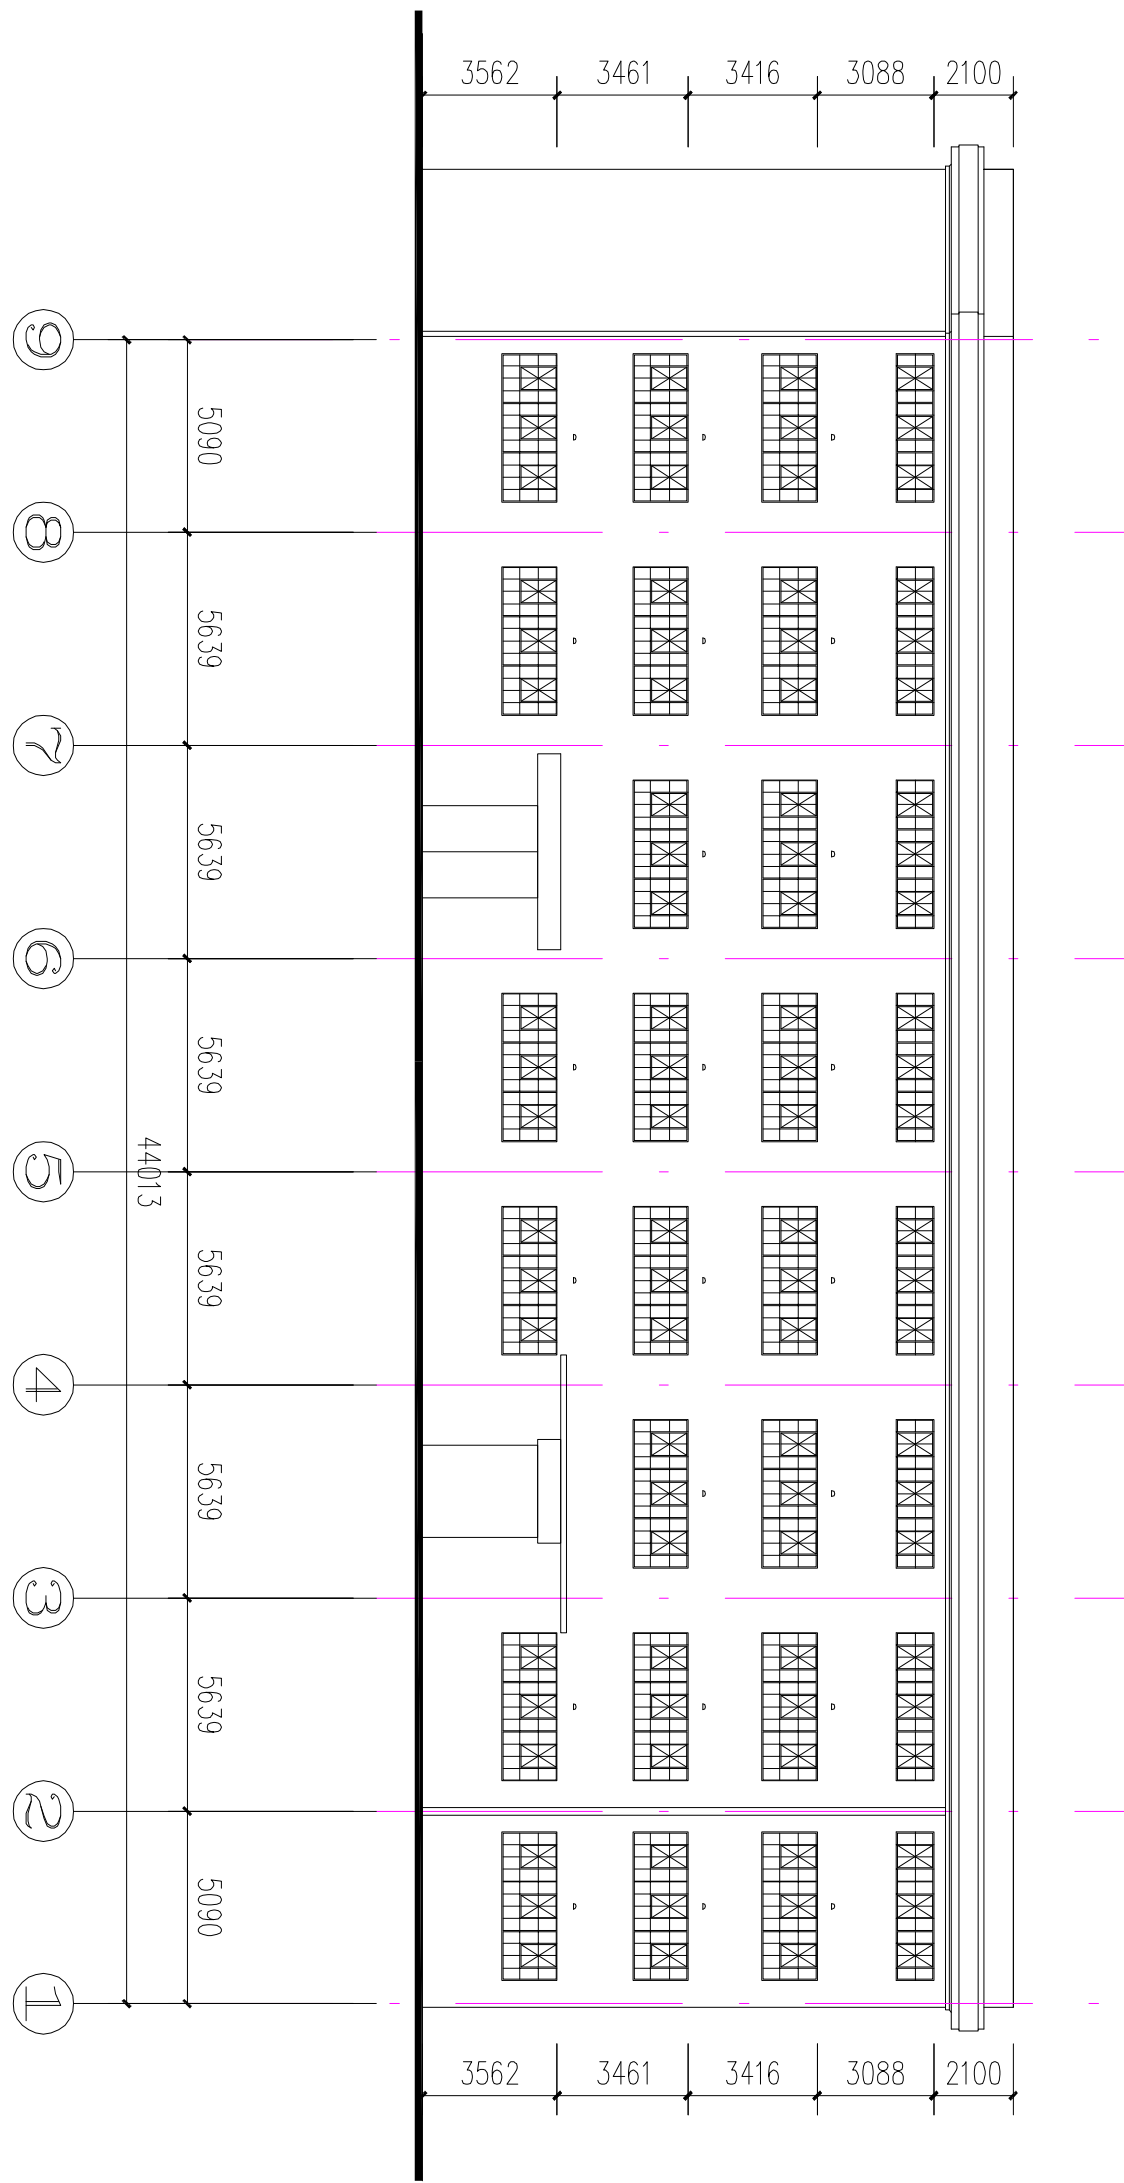



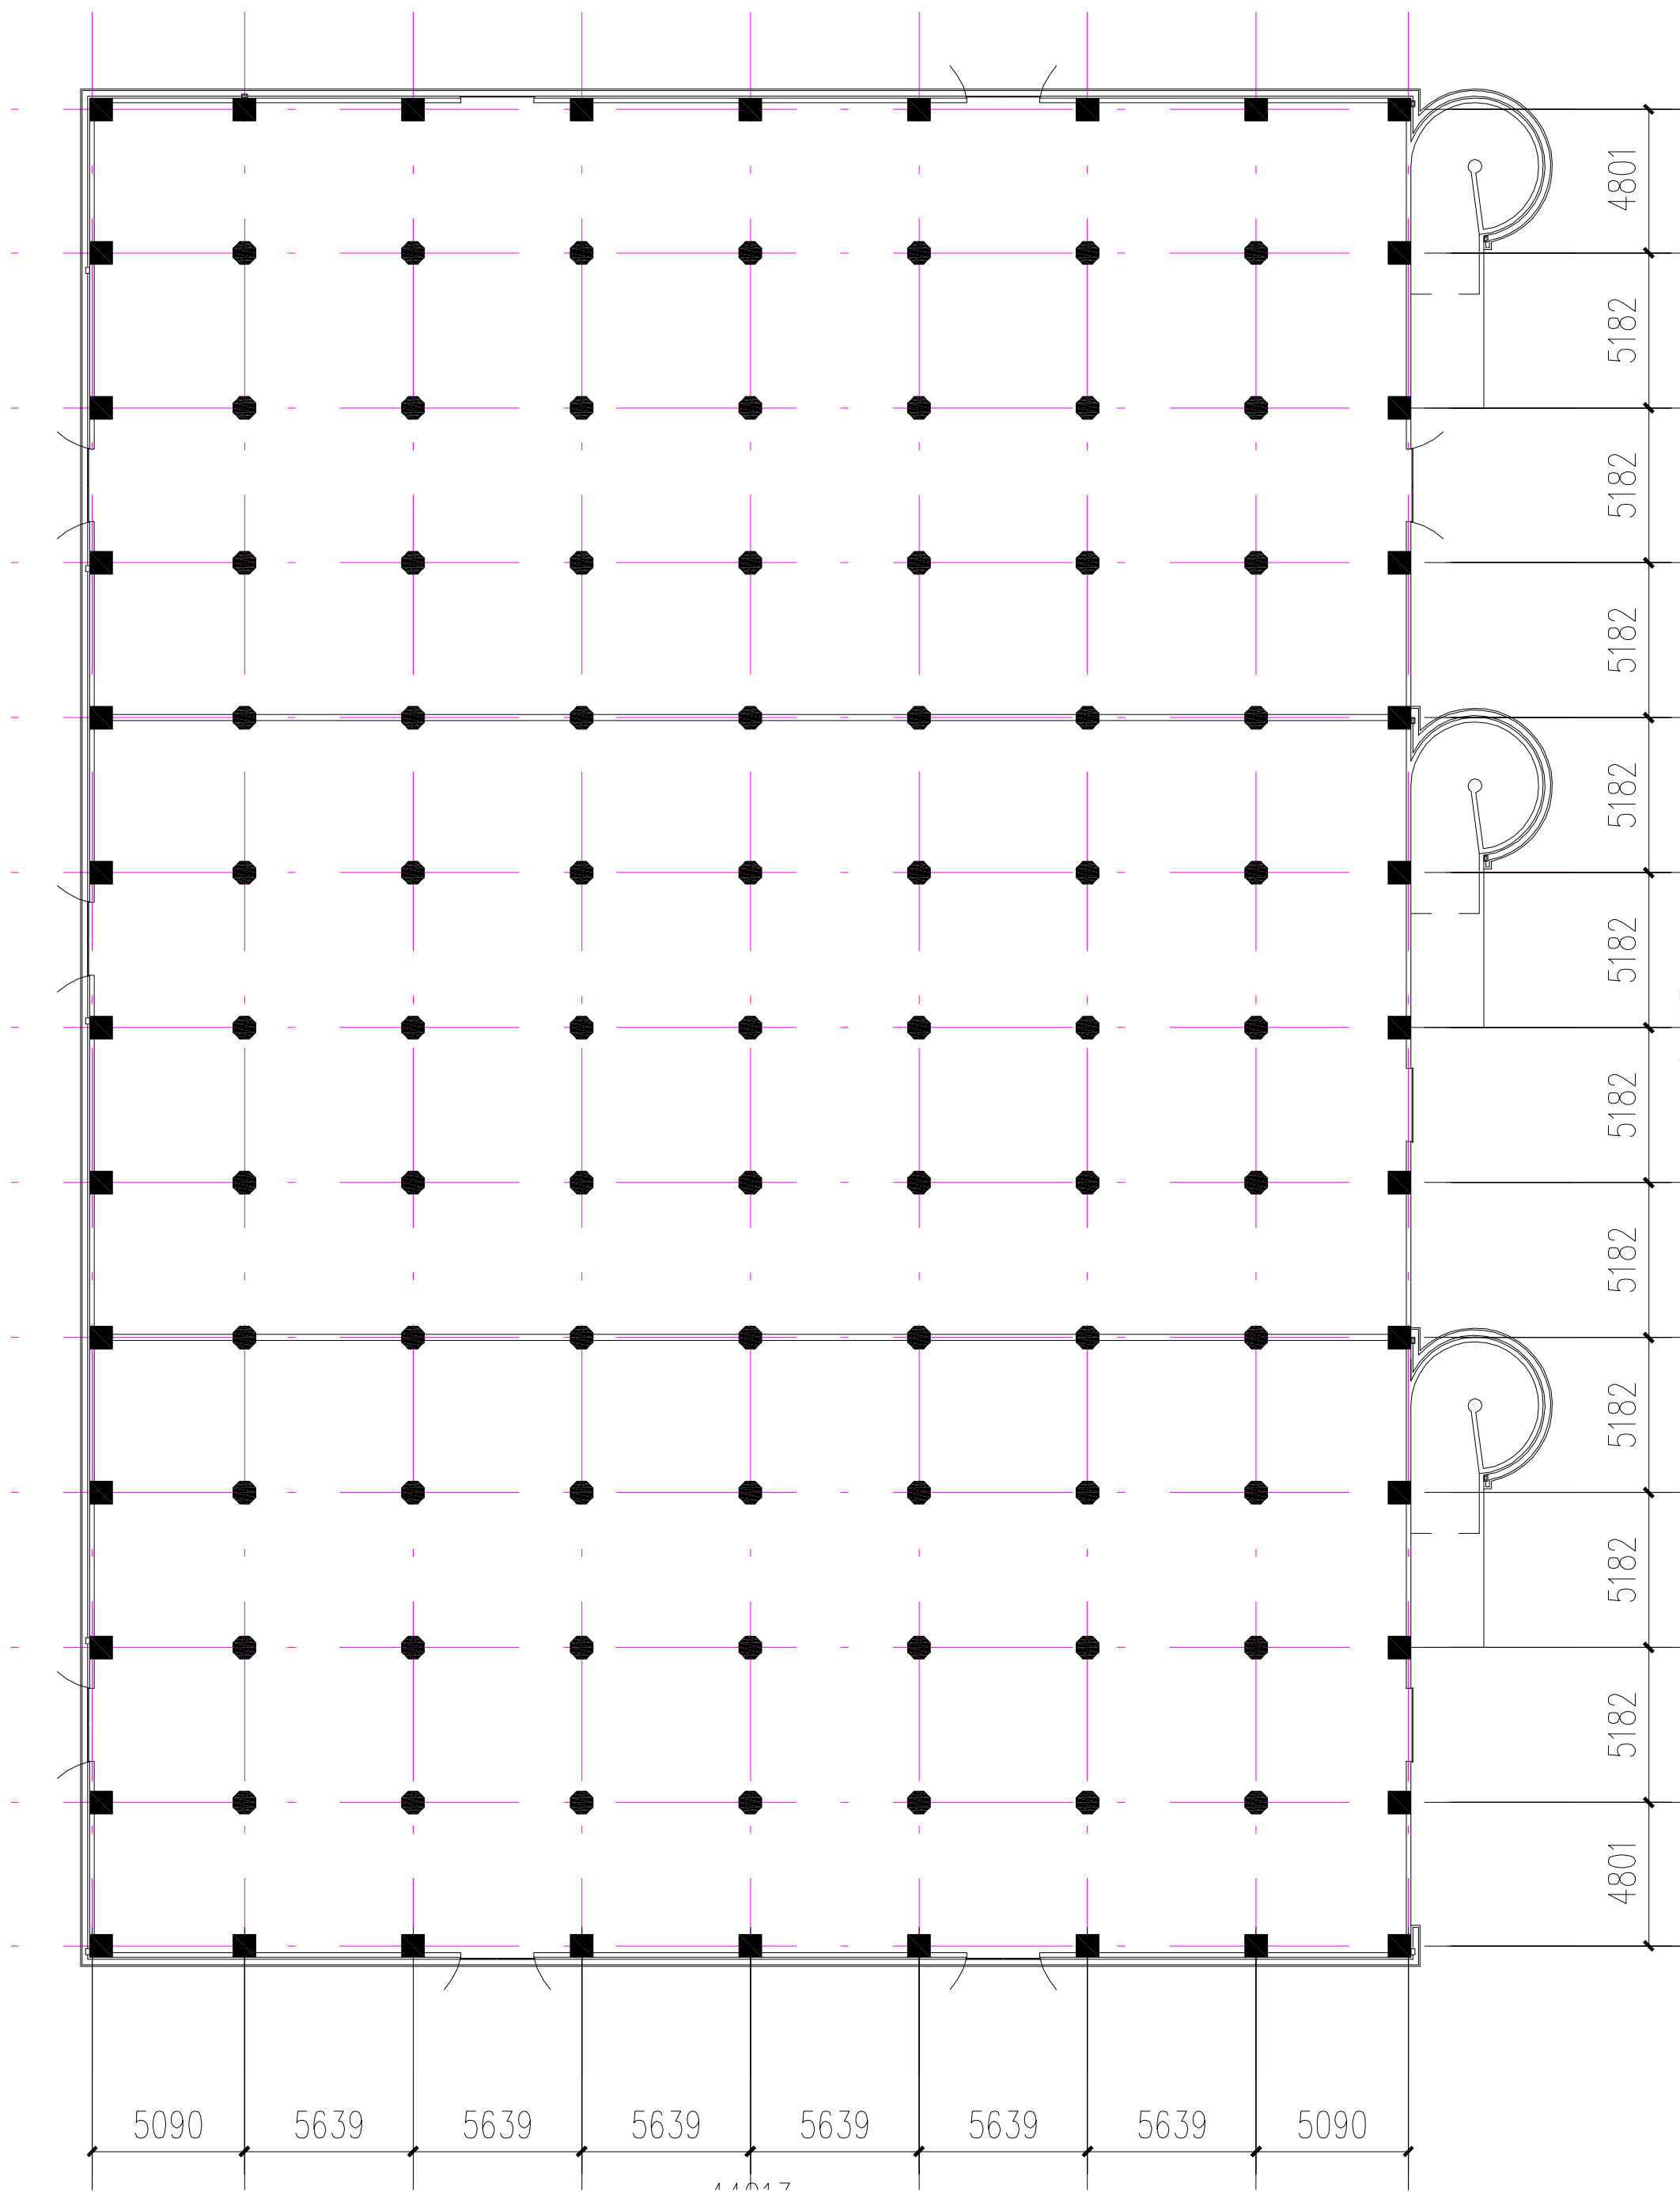

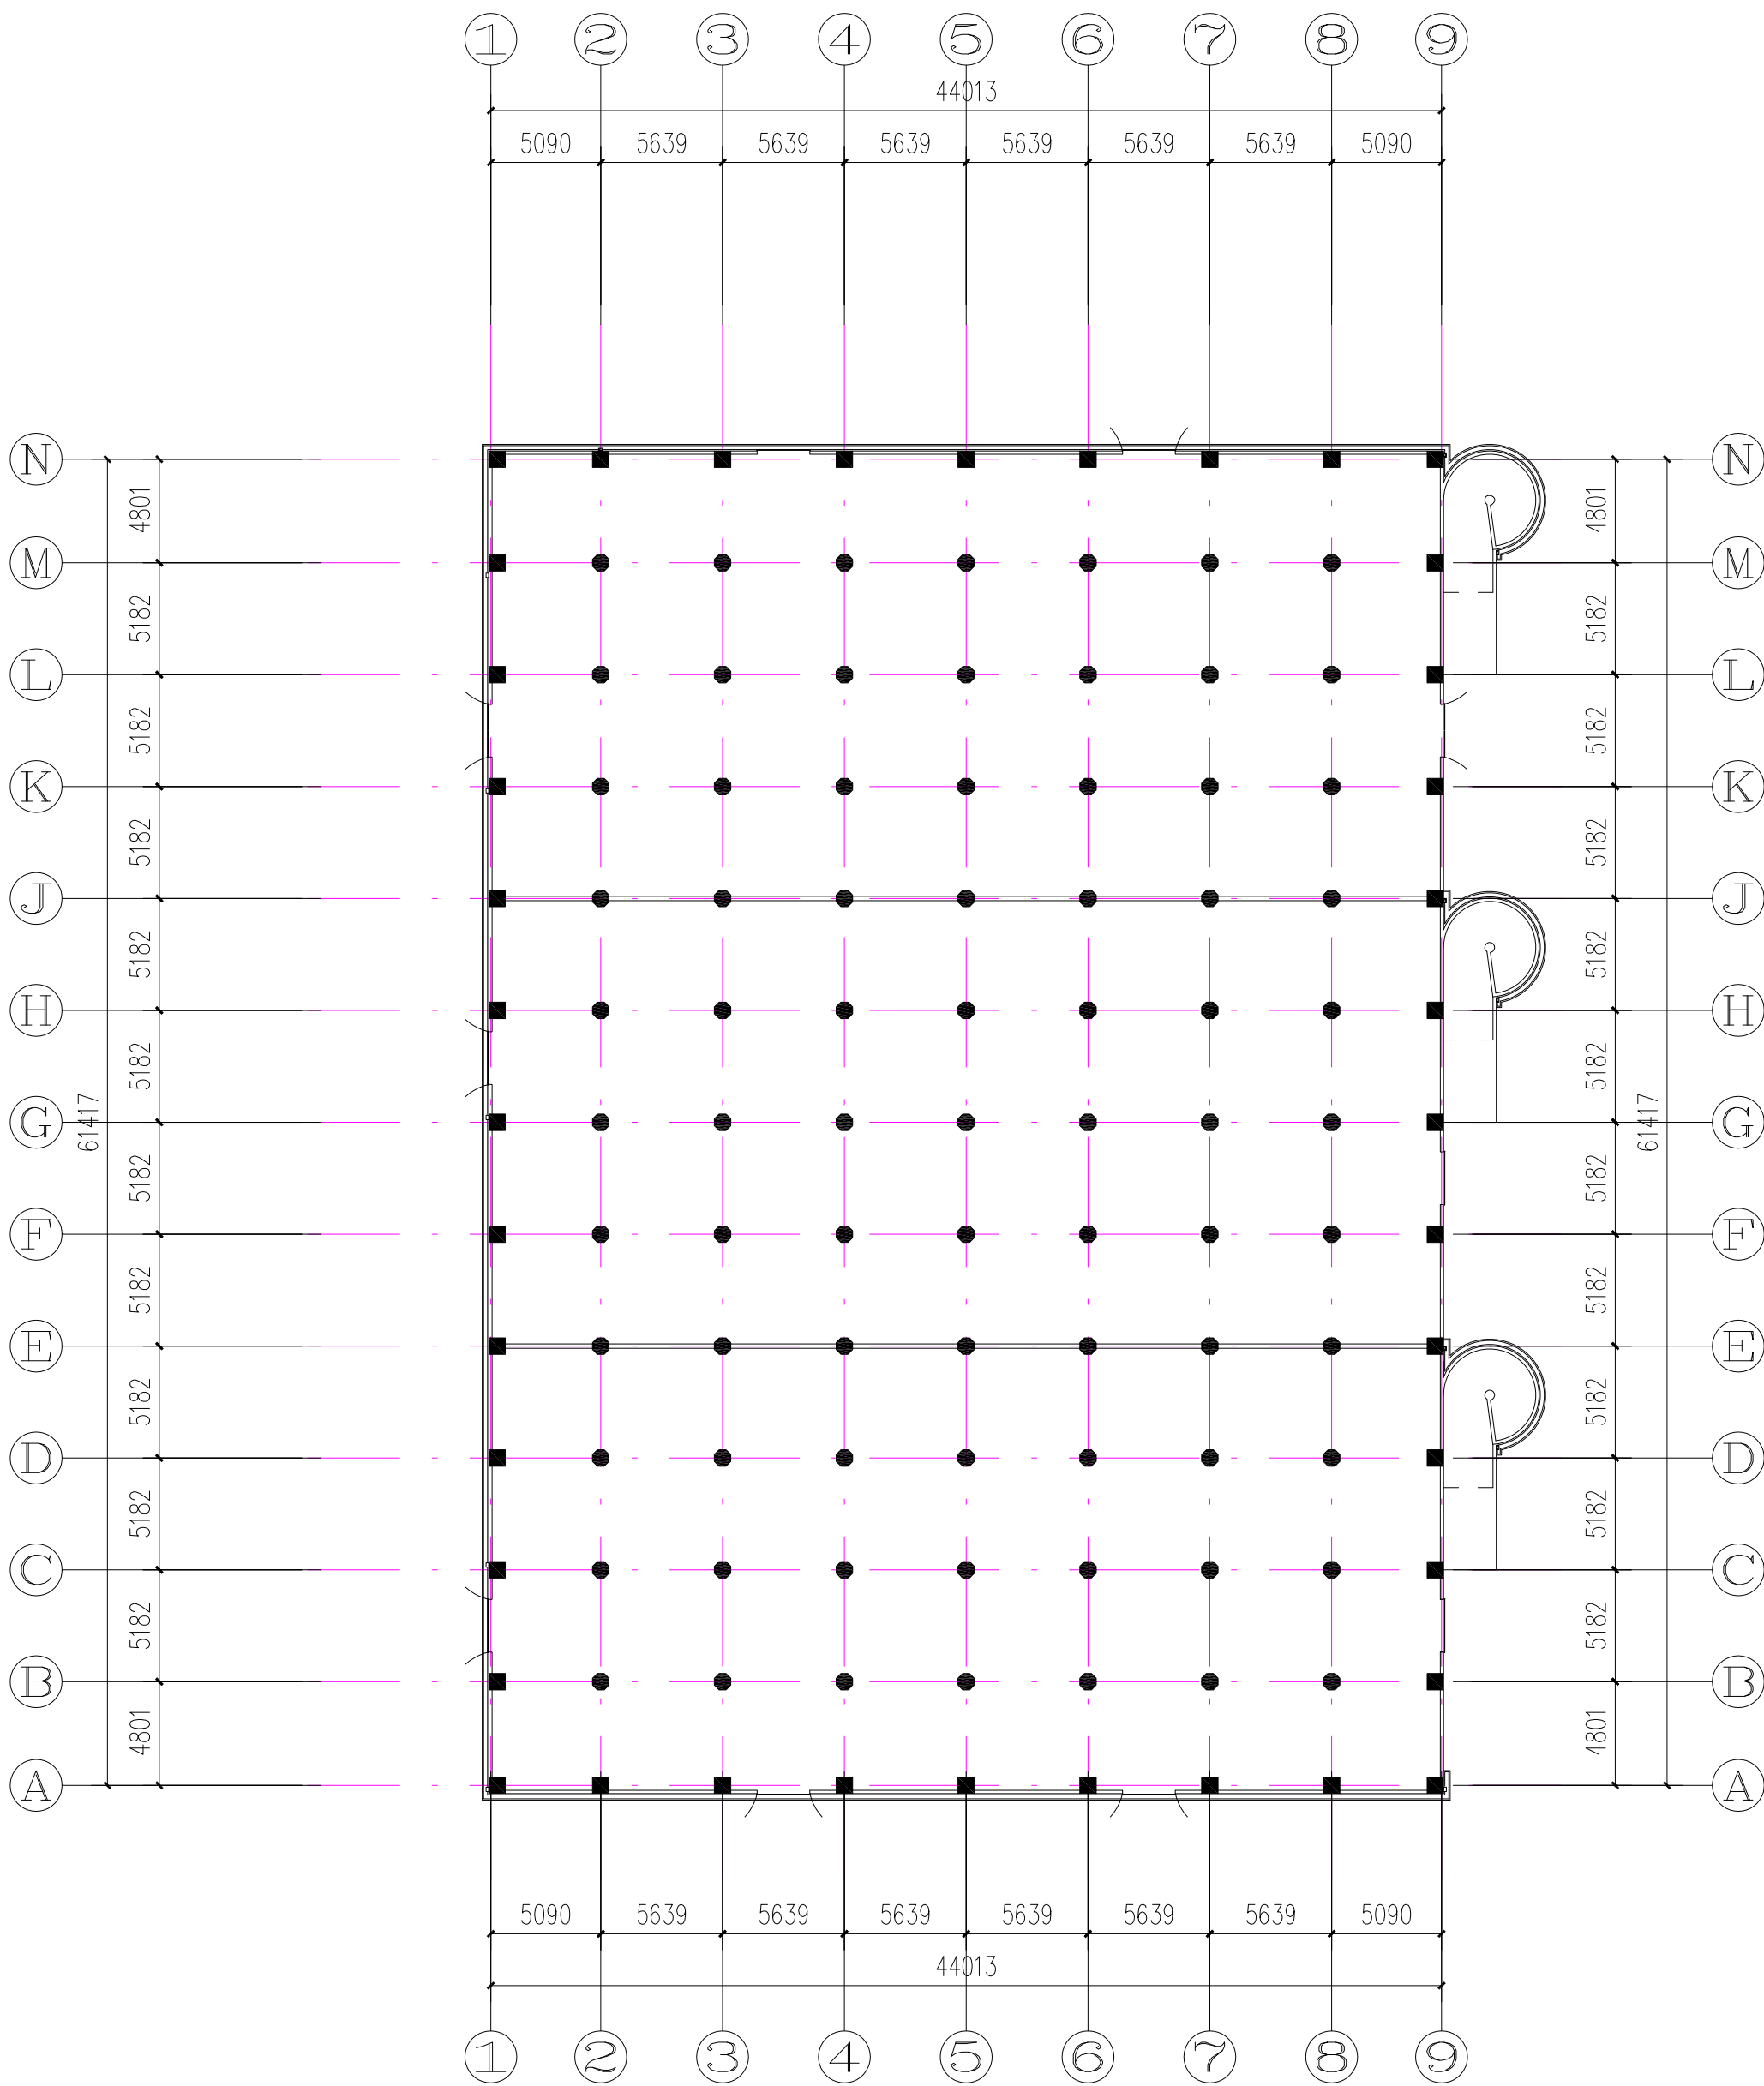

884仓库现状一层平面图 1:400

